

PHASE - I


PLAN SHOWING THE APPROVED LAYOUT OF HOUSE SITE PLOTS IN S.F. Nos. 314 pt., 318/1 pt, 319
NALLATTI PALAYAM VILLAGE, POLLACHI TALUK, COIMBATTORE DISTRICT.
DTCP APPROVED No. 179/2012

PHASE - II

PLAN SHOWING THE APPROVED LAYOUT OF HOUSE SITE PLOTS IN S.F. Nos. 314 pt.,
NALLATTI PALAYAM VILLAGE, POLLACHI TALUK, COIMBATTORE DISTRICT.
DTCP APPROVED No. 34/2014

PHASE - III

PLAN SHOWING THE APPROVED LAYOUT OF HOUSE SITE PLOTS IN S.F. Nos. 328/1,2,4,5,6,
NALLATTI PALAYAM VILLAGE, POLLACHI TALUK, COIMBATTORE DISTRICT.
DTCP APPROVED No. 21/2015

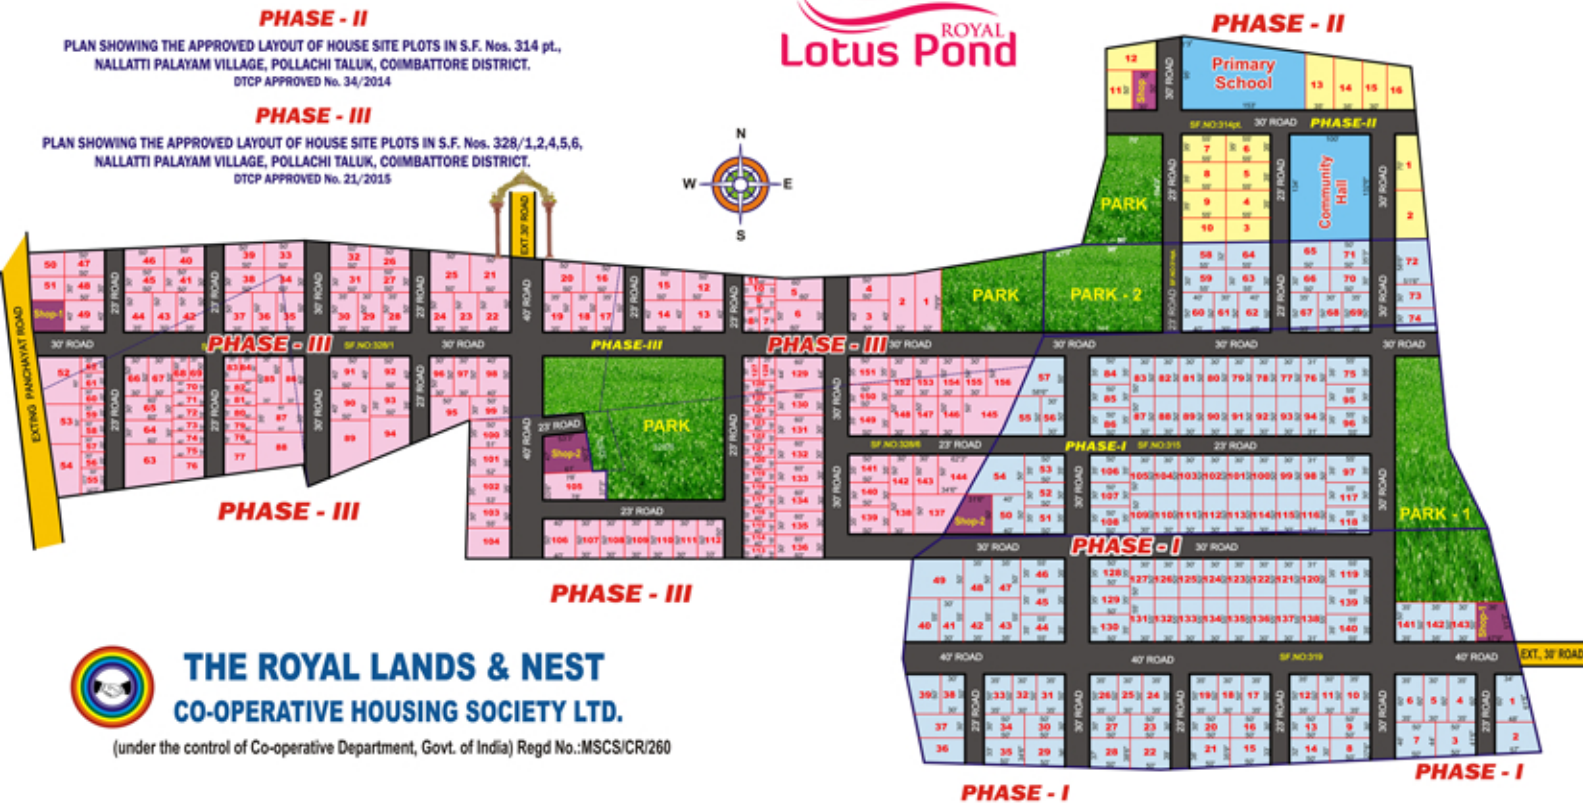

THE ROYAL LANDS & NEST
CO-OPERATIVE HOUSING SOCIETY LTD.

(under the control of Co-operative Department, Govt. of India) Regd No.:MSCS/CR/260

PHASE - I

PHASE - I